





TRAJTIM I MURIT ME STUKO BETONI DHE GRAFFITI



TRAJTIM I MURIT ME STUKO BETONI DHE ELEMENTE METALIKE

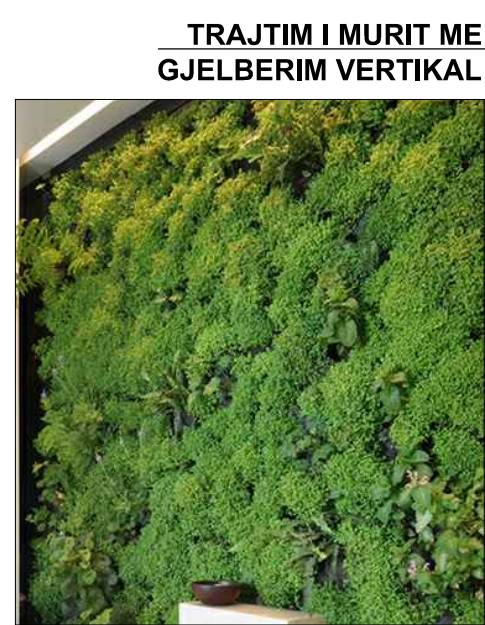

TRAJTIM I MURIT ME GJELBERIM VERTIKAL

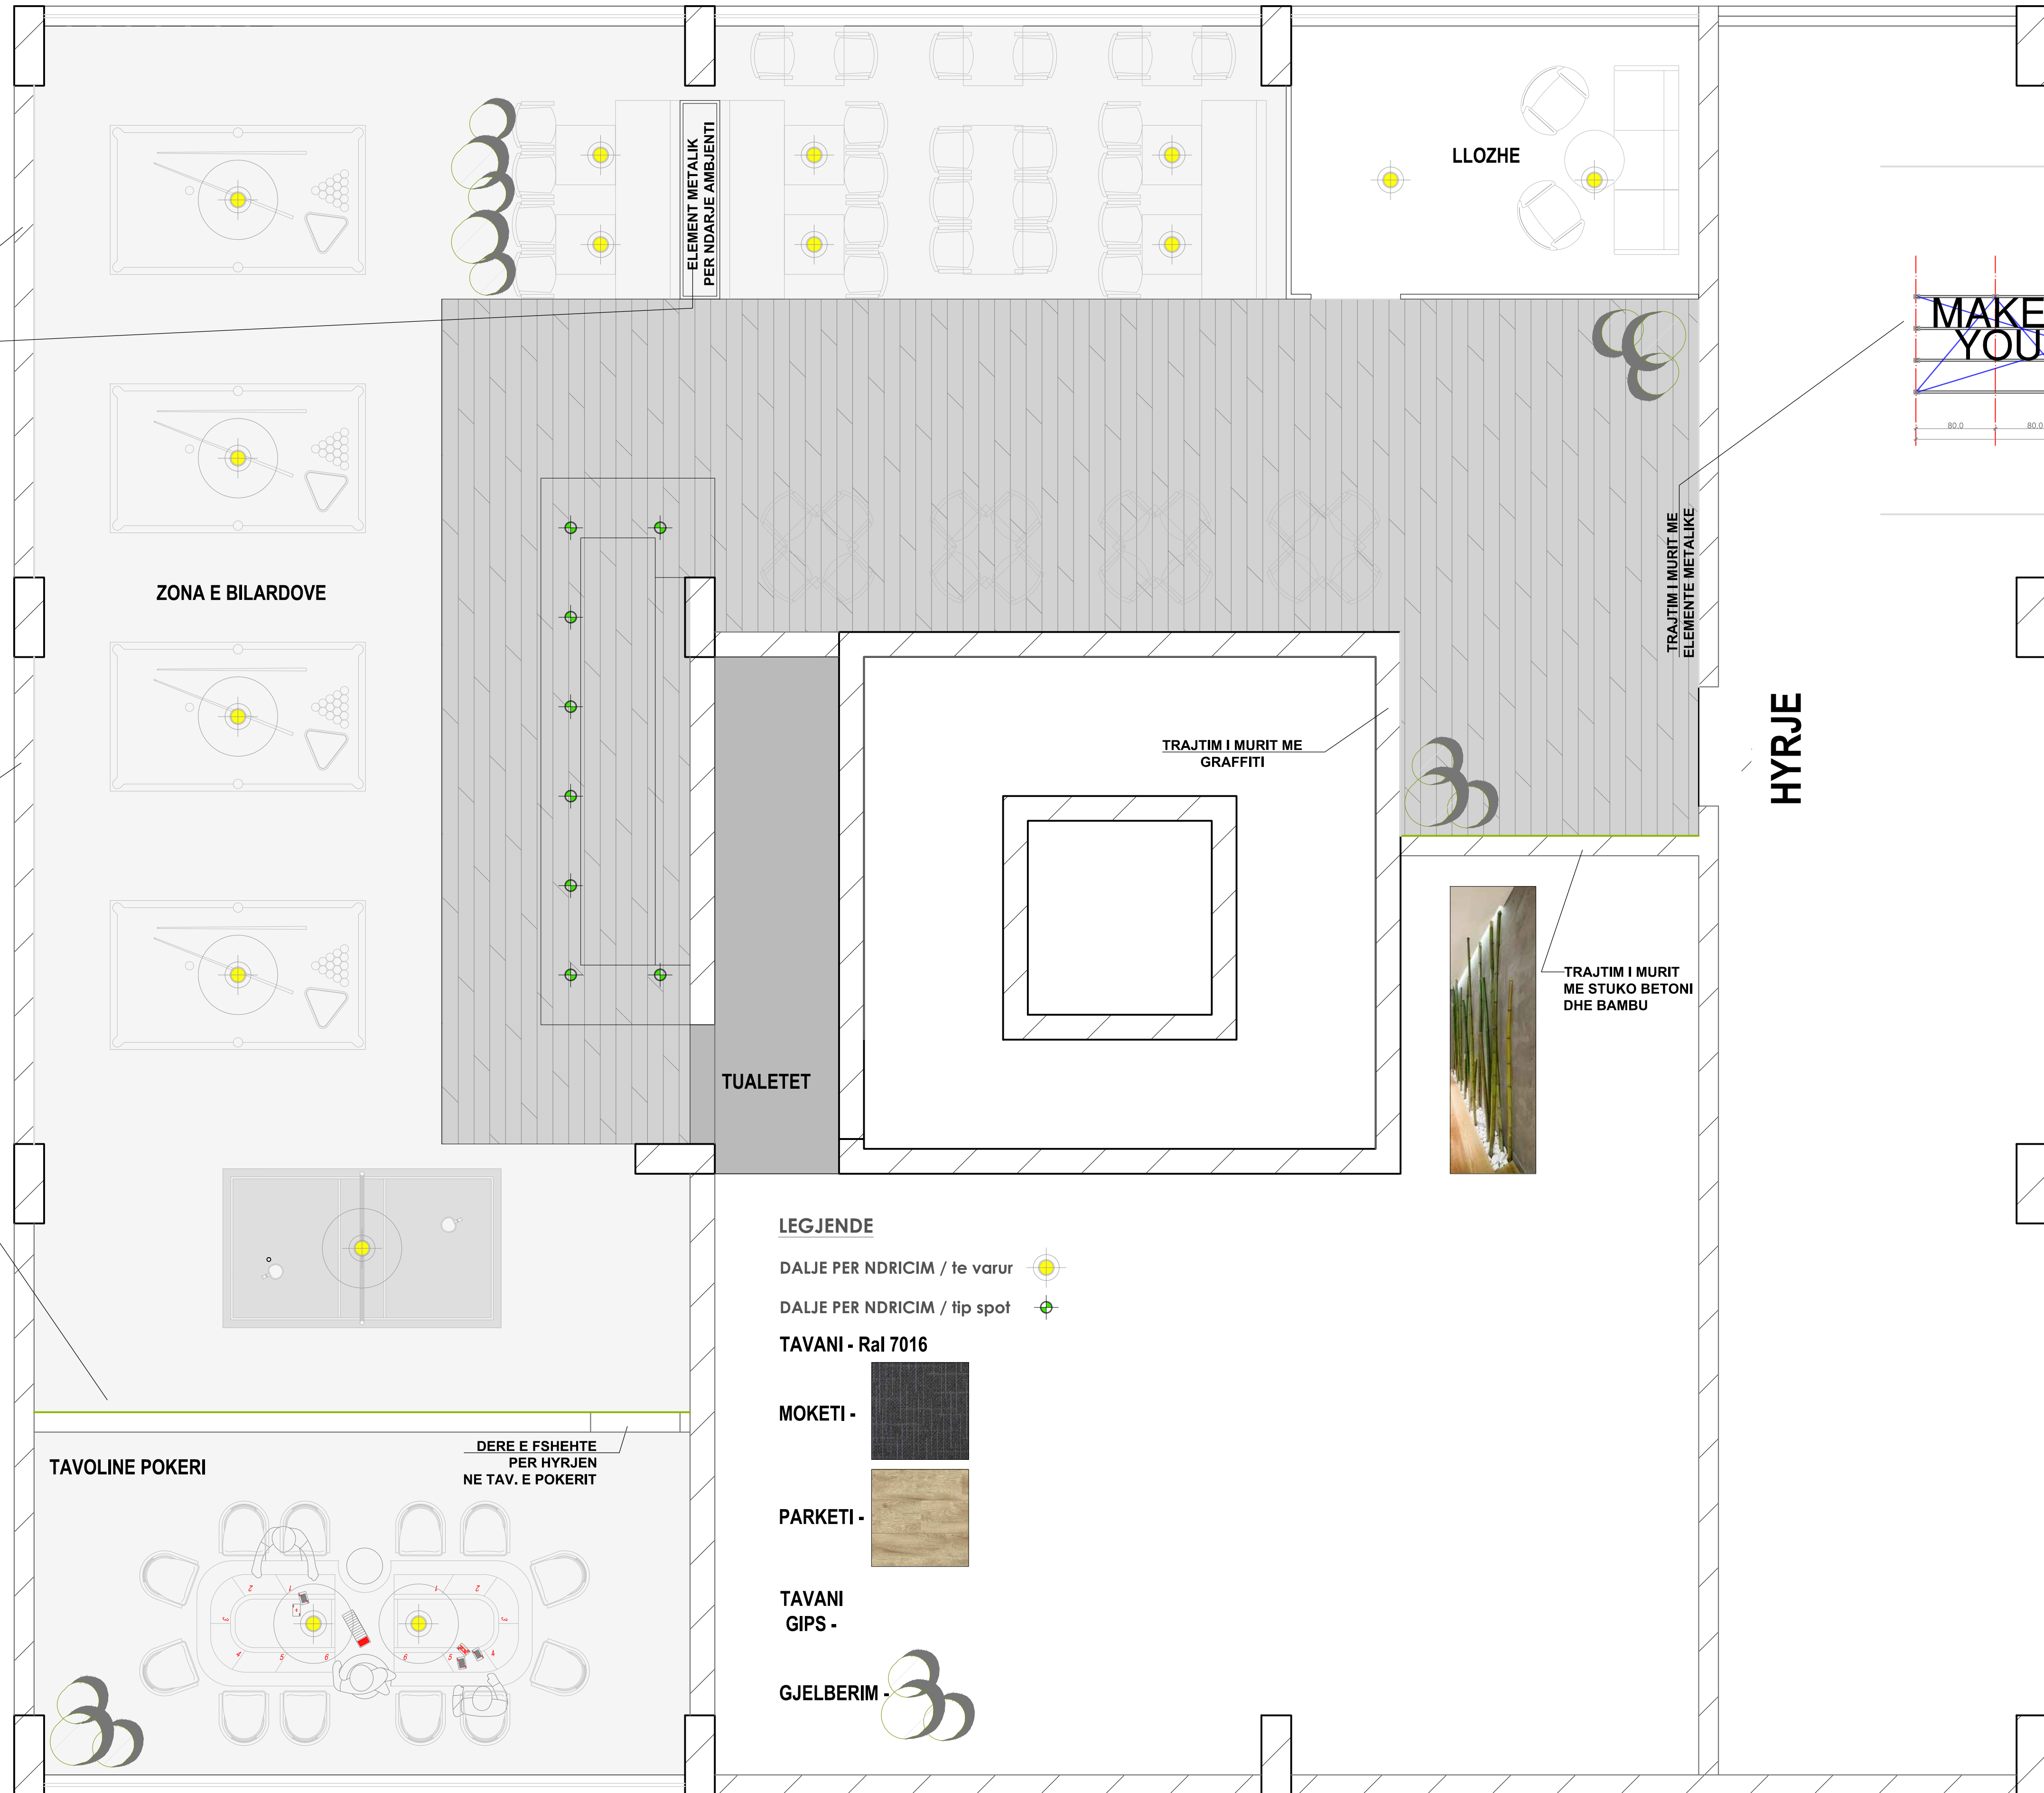


ELEMENT METALIK PER NDARJE AMBIENTI

TRAJTIM I MURIT ME ELEMENTE METALIKE

TRAJTIM I MURIT ME GRAFFITI

TRAJTIM I MURIT ME STUKO BETONI DHE BAMBU

HYRJE

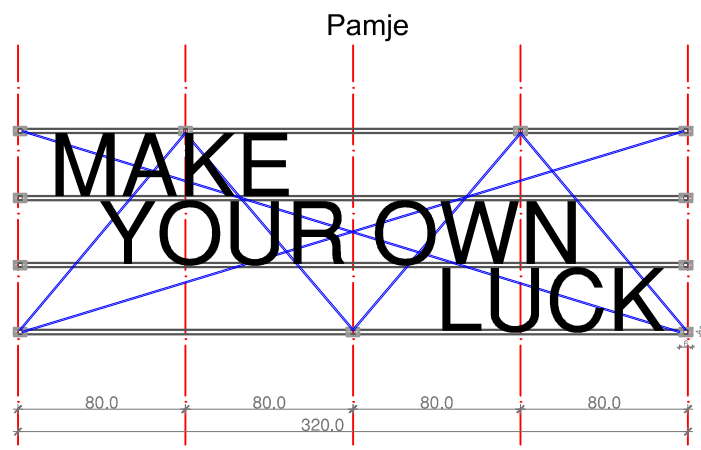


LEGJENDE


DALJE PER NDRICIM / te varur

DALJE PER NDRICIM / tip spot

TAVANI - Ral 7016

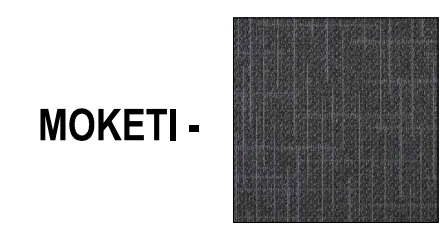


MOKETI -

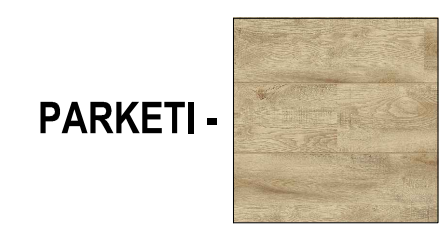

PARKETI -

TAVANI GIPS -

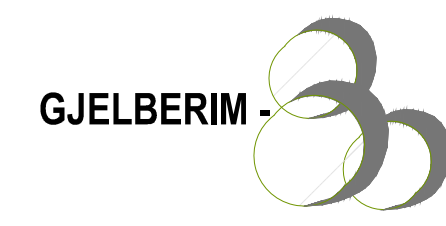

GJELBERIM -

DERE E FSHEHTE PER HYRJEN NE TAV. E POKERIT